


General Notes:


Do not scale this drawing. Work to figured dimensions only. This drawing is copyright of THS Concepts and should only be reproduced with their express permission. Check all dimensions on site. Any discrepancies should be reported to THS Concepts prior to commencement.

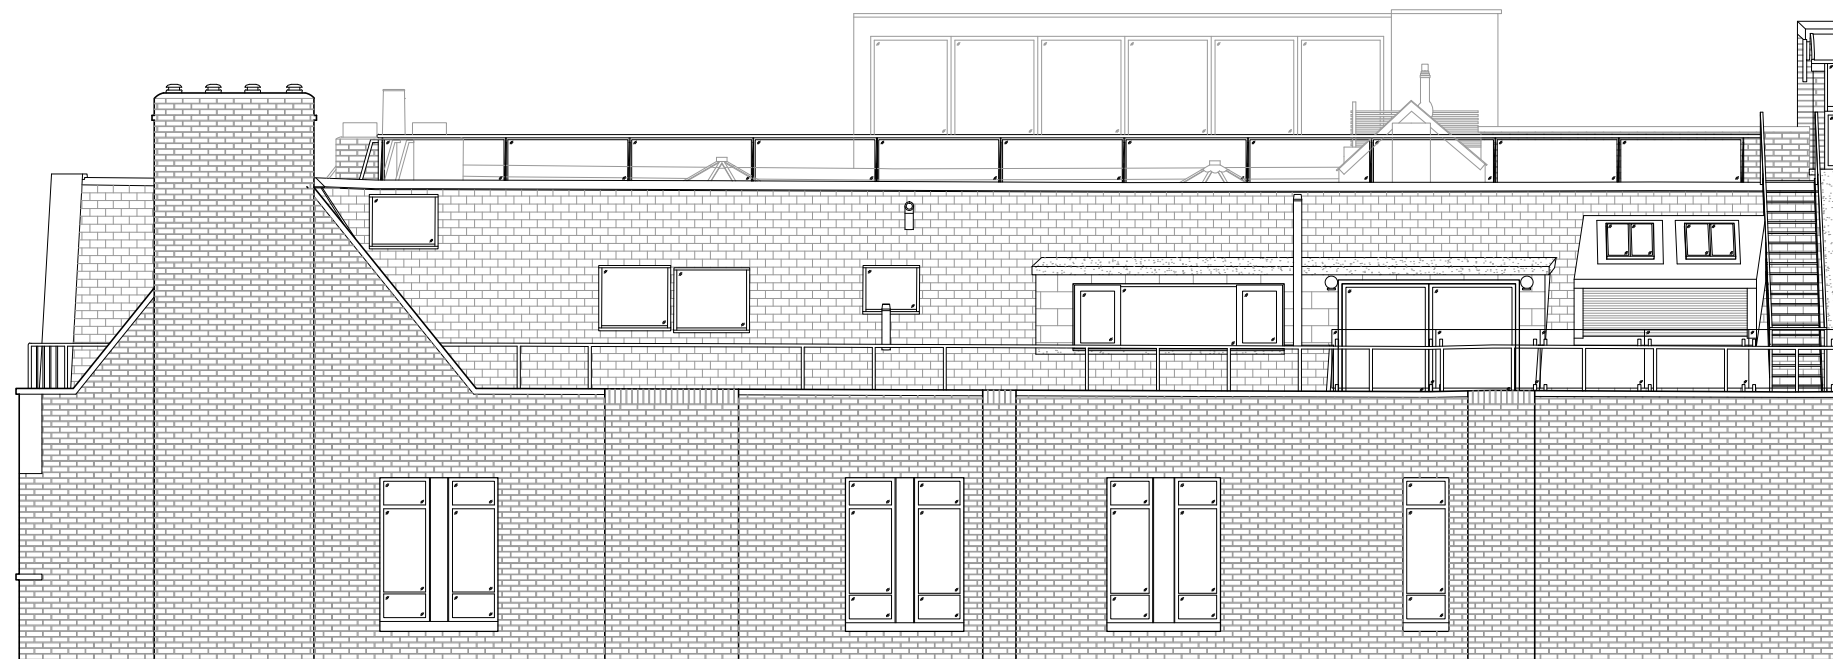

WEST ELEVATION
SCALE 1:100
0 1 2 3 4 5m

Revisions

- 19.03.17 CH First Issue

 

Drawing Title		
Elevation		
West Side		
Property		
Client		

Job Reference	Drawing No	Revision
1578	005	-

Status
Information Only

Drawn by CH	Surveyed by CH & JB
----------------	------------------------

Scale As Shown	Original Size A3
-------------------	---------------------



A: THS Concepts LTD / 92 Bellhouse Lane
Leigh-on-Sea / Essex / SS9 4PQ

T: 0208 935 5160 E: info@ths-concepts.co.uk
W: www.ths-concepts.co.uk