

General Notes:


This drawing is copyright of THS Concepts and should only be reproduced with their express permission. Check all dimensions on site. Any discrepancies should be reported to THS Concepts prior to commencement.

Key:

- Red Line**
- Indicates the existing title boundary.
- Blue Line**
- Indicates additional land to be included within title boundary.

Revisions

No.	Date	By	Comment
-	17.05.18	JL	First Issue
A	22.05.18	JL	Revised According to Client Comments

 

Drawing Title Title Plan		
Property		
Client		
Job Reference 1978	Drawing No TI-001	Revision A
Status For Land Registry Submission		
Drawn by JL	Surveyed by JL	
Scale As Shown	Original Size A4	
<p>A: THS Concepts LTD / 92 Bellhouse Lane Leigh-on-Sea / Essex / SS9 4PQ</p> <p>T: 0208 935 5160 E: info@ths-concepts.co.uk W: www.ths-concepts.co.uk</p>		

LOCATION PLAN
SCALE 1:1250
0 10 20 30 40m

General Notes:

This drawing is copyright of THS Concepts and should only be reproduced with their express permission. Check all dimensions on site. Any discrepancies should be reported to THS Concepts prior to commencement.

Key:


Red Line
- Indicates the area in which the title refers to.



LOCATION PLAN
SCALE 1:1250
0 10 20 30 40m

Revisions

No.	Date	By	Comment
-	22.11.17	CH	First Issue

 

Drawing Title Title Plan		
Property		
Client		
Job Reference 1845	Drawing No 001	Revision -
Status For Land Registry Submission		
Drawn by -	Surveyed by -	
Scale As Shown	Original Size A4	



A: THS Concepts LTD / 92 Bellhouse Lane
Leigh-on-Sea / Essex / SS9 4PQ

T: 0208 935 5160 E: info@ths-concepts.co.uk
W: www.ths-concepts.co.uk

General Notes:

This drawing is copyright of THS Concepts and should only be reproduced with their express permission. Check all dimensions on site. Any discrepancies should be reported to THS Concepts prior to commencement.


Key:

Red Line
- Indicates the area of land to be transferred.

Blue Line
- Indicates the existing freehold boundary of 3 Vicarage Lane.




LOCATION PLAN
SCALE 1:1250
0 10 20 30 40m

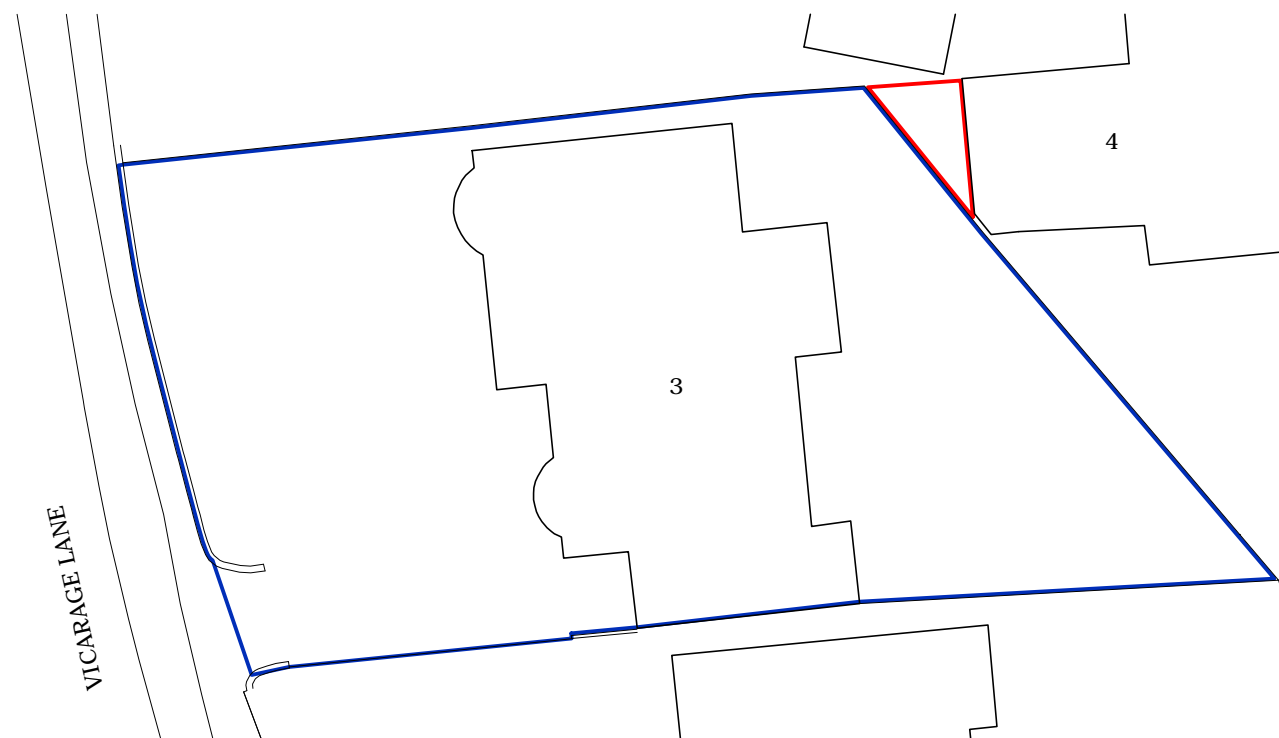

SITE PLAN
SCALE 1:250
0 1 2 3 4 5m

Revisions

No.	Date	By	Comment
-	14.03.18	SW	First Issue

 

Drawing Title
TP1 - Transfer of Land
Plan

Property

Client

Job Reference	Drawing No	Revision
1913	001	-

Status
For Land Registry Submission

Drawn by	Surveyed by
SW	SW

Scale	Original Size
As Shown	A3



A: THS Concepts LTD / 92 Bellhouse Lane
Leigh-on-Sea / Essex / SS9 4PQ

T: 0208 935 5160 E: info@ths-concepts.co.uk
W: www.ths-concepts.co.uk