


General Notes:
 Do not scale this drawing. Work to figured dimensions only. This drawing is copyright of THS Concepts and should only be reproduced with their express permission. Check all dimensions on site. Any discrepancies should be reported to THS Concepts prior to commencement.


Key:
 CH = Window cill height
 WH = Window opening height
 FFL = Finished floor level
 SFL = Structural floor level
 (xxxx) = Distance from floor to U/S of ceiling/opening
 x 0.000 = Spot height

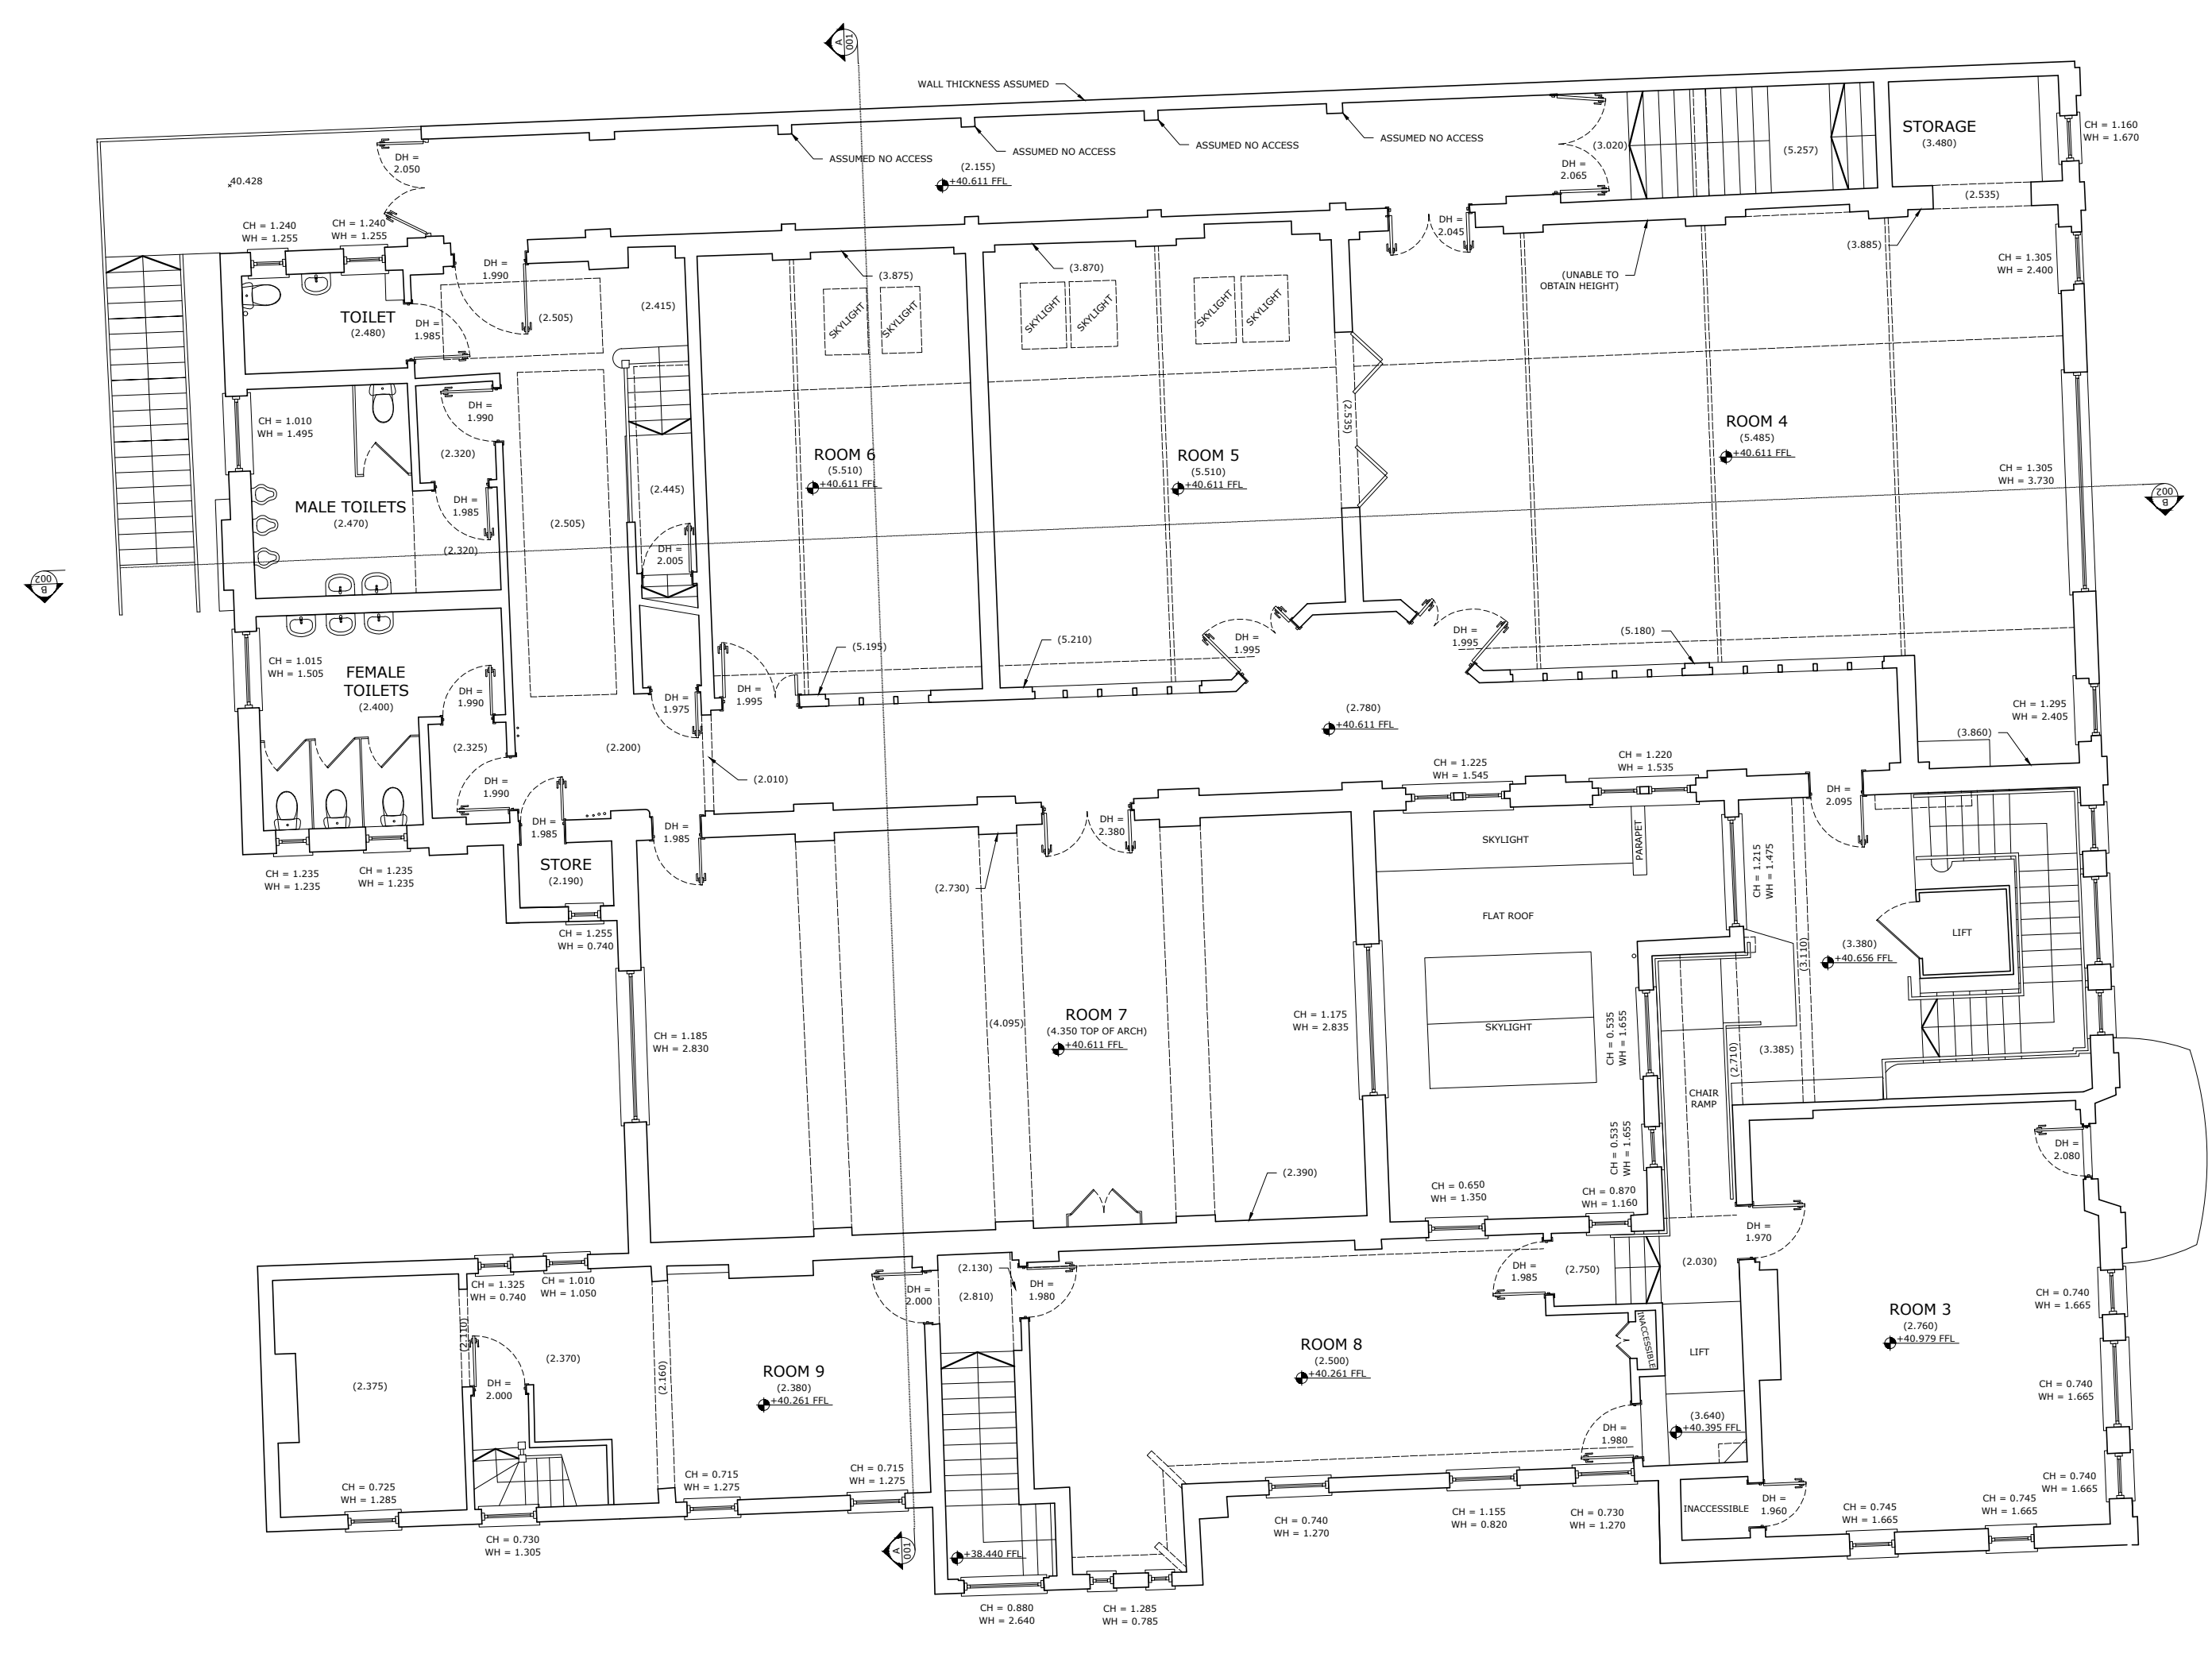

FIRST FLOOR PLAN
 SCALE 1:100
 0 1 2 3 4 5m

Revisions

No.	Date	By	Comment
-	13.03.18	JB	First Issue

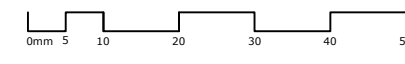

Drawing Title
 First Floor Plan

Property

Client


Job Reference	Drawing No	Revision
1908	002	-

Status
 Information Only

Drawn by	Surveyed by
JB/TA	JB/TA

Scale	Original Size
As Shown	A2

- = LIGHT
- ⊗ = VENT
- L = LIGHT
- ⊏ FEL = FIRE ESCAPE LIGHT
- ⊏ EL = EMERGENCY LIGHT
- H = HEAT DETECTOR
- S = SMOKE DETECTOR
- CS = CEILING SPEAKER
- SP = SPRINKLER
- P = PROJECTOR
- C = CAMERA
- || FV = FLOOR VENT
- M = MOTION SENSOR
- T = TEMPERATURE SENSOR

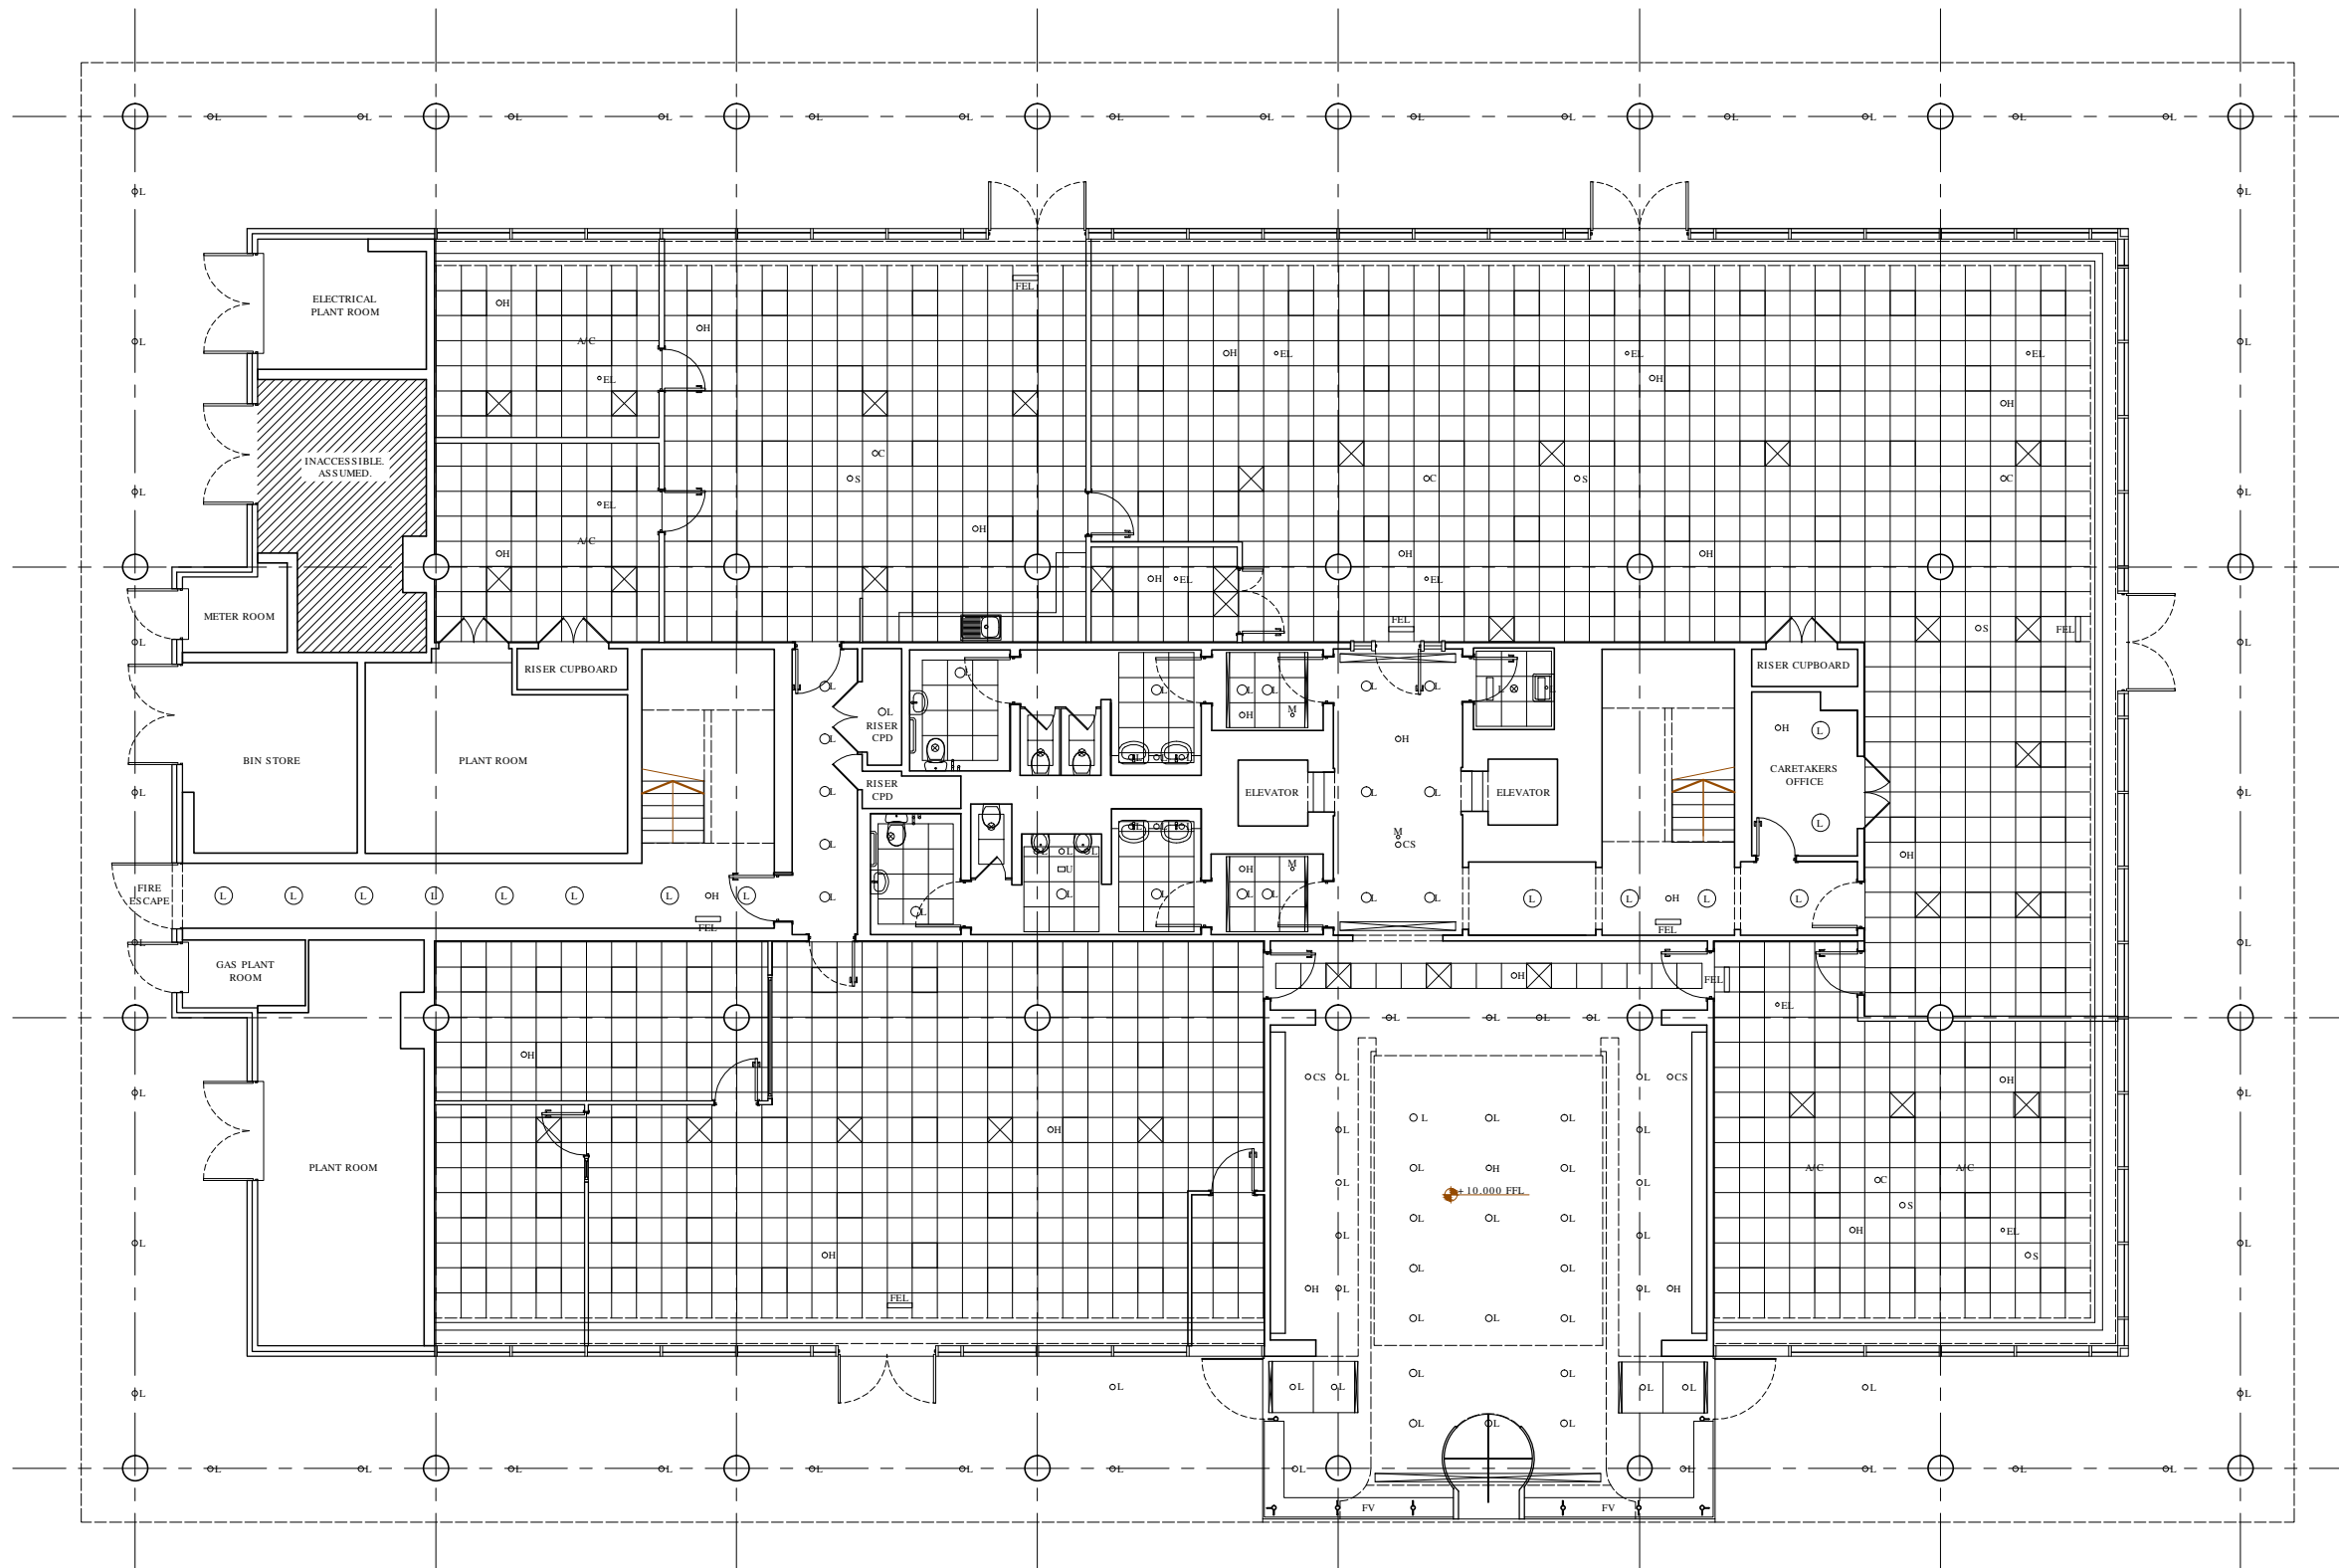


General Notes:
 Do not scale this drawing. Work to figured dimensions only. This drawing is copyright of THS Concepts and should only be reproduced with their express permission. Check all dimensions on site. Any discrepancies should be reported to THS Concepts prior to commencement.

- Key:**
- CH = Window cill height
 - WH = Window opening height
 - FFL = Finished floor level
 - SFL = Structural floor level
 - (xxxx) = Distance from floor to U/S of ceiling/opening
 - x 0.000 = Spot height

Revisions

No.	Date	By	Comment
-	04.11.16	CH	First Issue

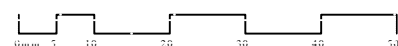

Property	Drawing Title Ground Floor Plan			Drawn by CH	Surveyed by CH/JB/WN
Client	Job Reference 1464	Drawing No 001	Revision -	Scale As Shown	Status Information Only
				Original Size A3	

THS CONCEPTS
 LAND + ARCHITECTURAL SURVEYING

A: THS Concepts LTD / 92 Bellhouse Lane
 Leigh-on-Sea / Essex / SS9 4PQ



T: 0208 935 5160 E: info@ths-concepts.co.uk
 W: www.ths-concepts.co.uk

General Notes:

Do not scale this drawing. Work to figured dimensions only. This drawing is copyright of THS Concepts and should only be reproduced with their express permission. Check all dimensions on site. Any discrepancies should be reported to THS Concepts prior to commencement.

Key:

- CH = Window cill height
- WH = Window opening height
- FFL = Finished floor level
- SFL = Structural floor level
- (xxxx) = Distance from floor to U/S of ceiling/opening
- x 0.000 = Spot height

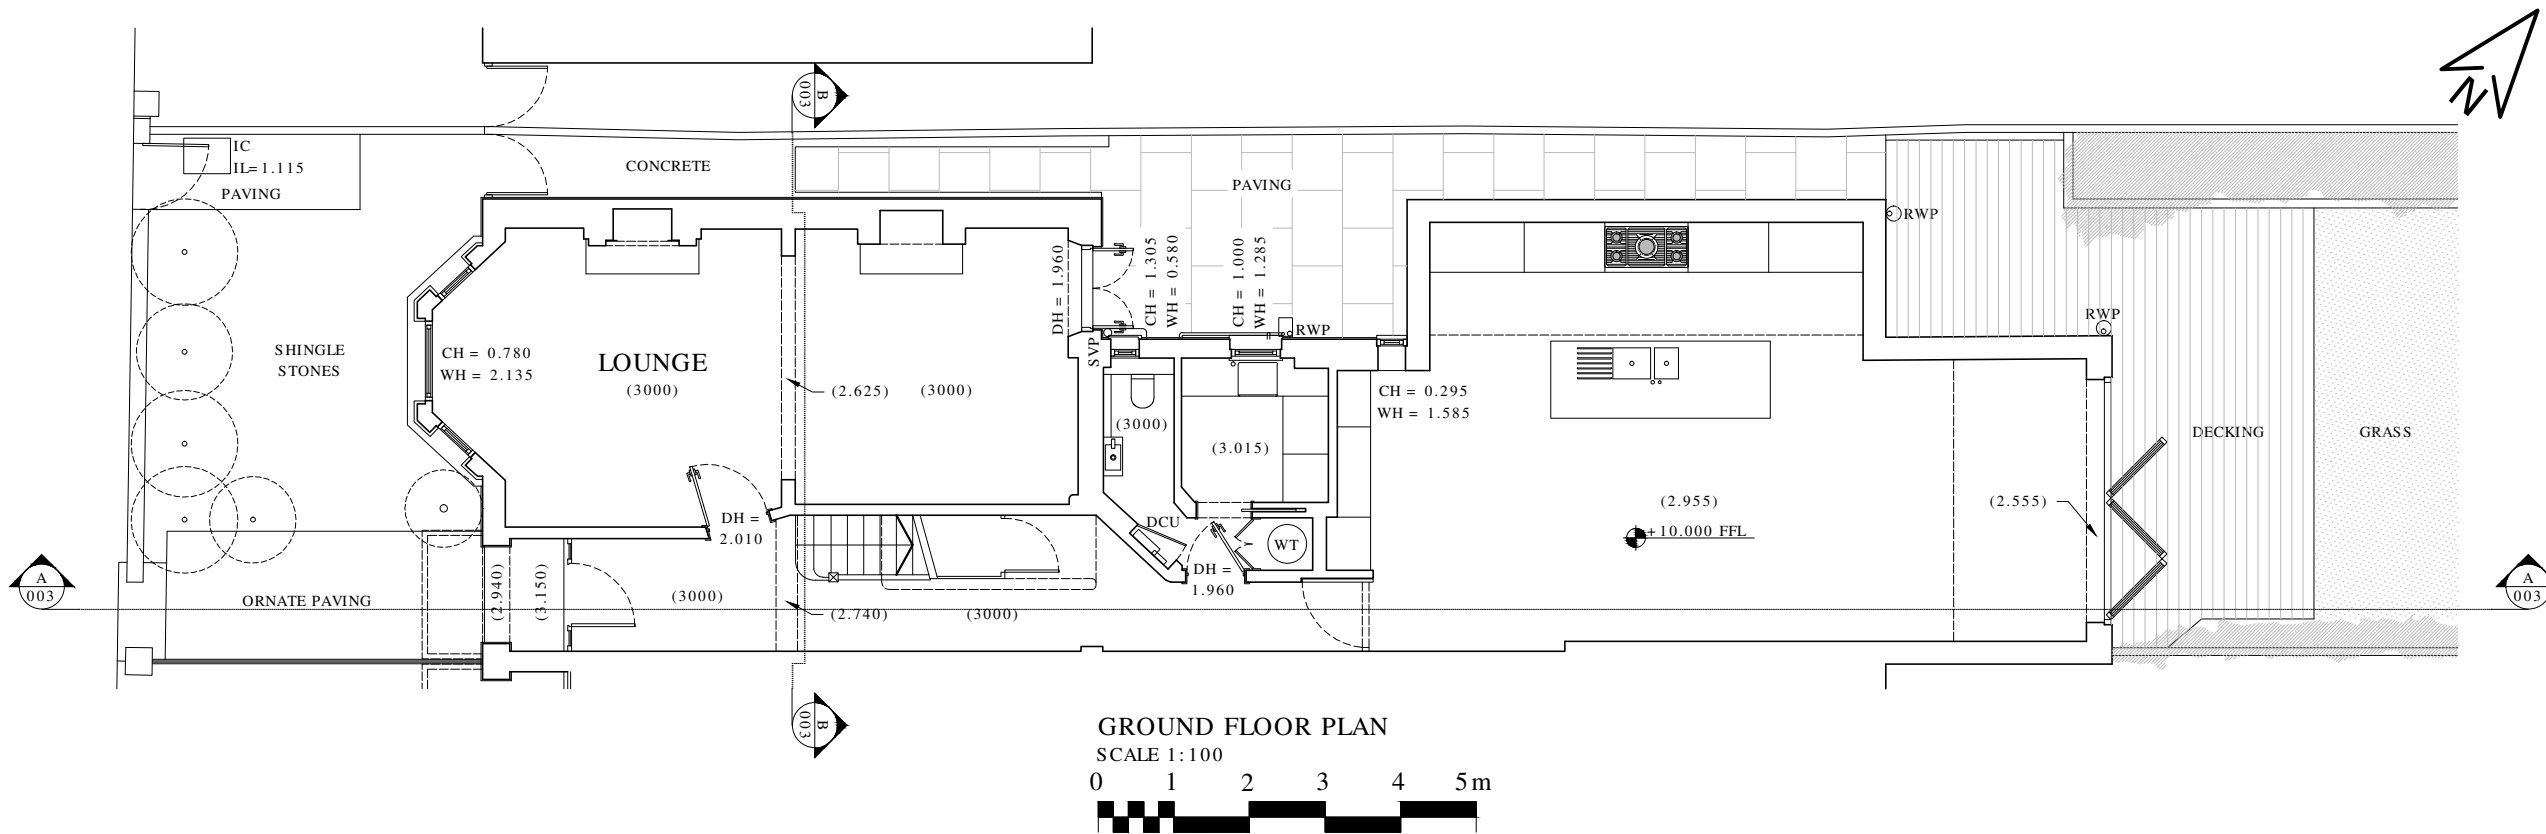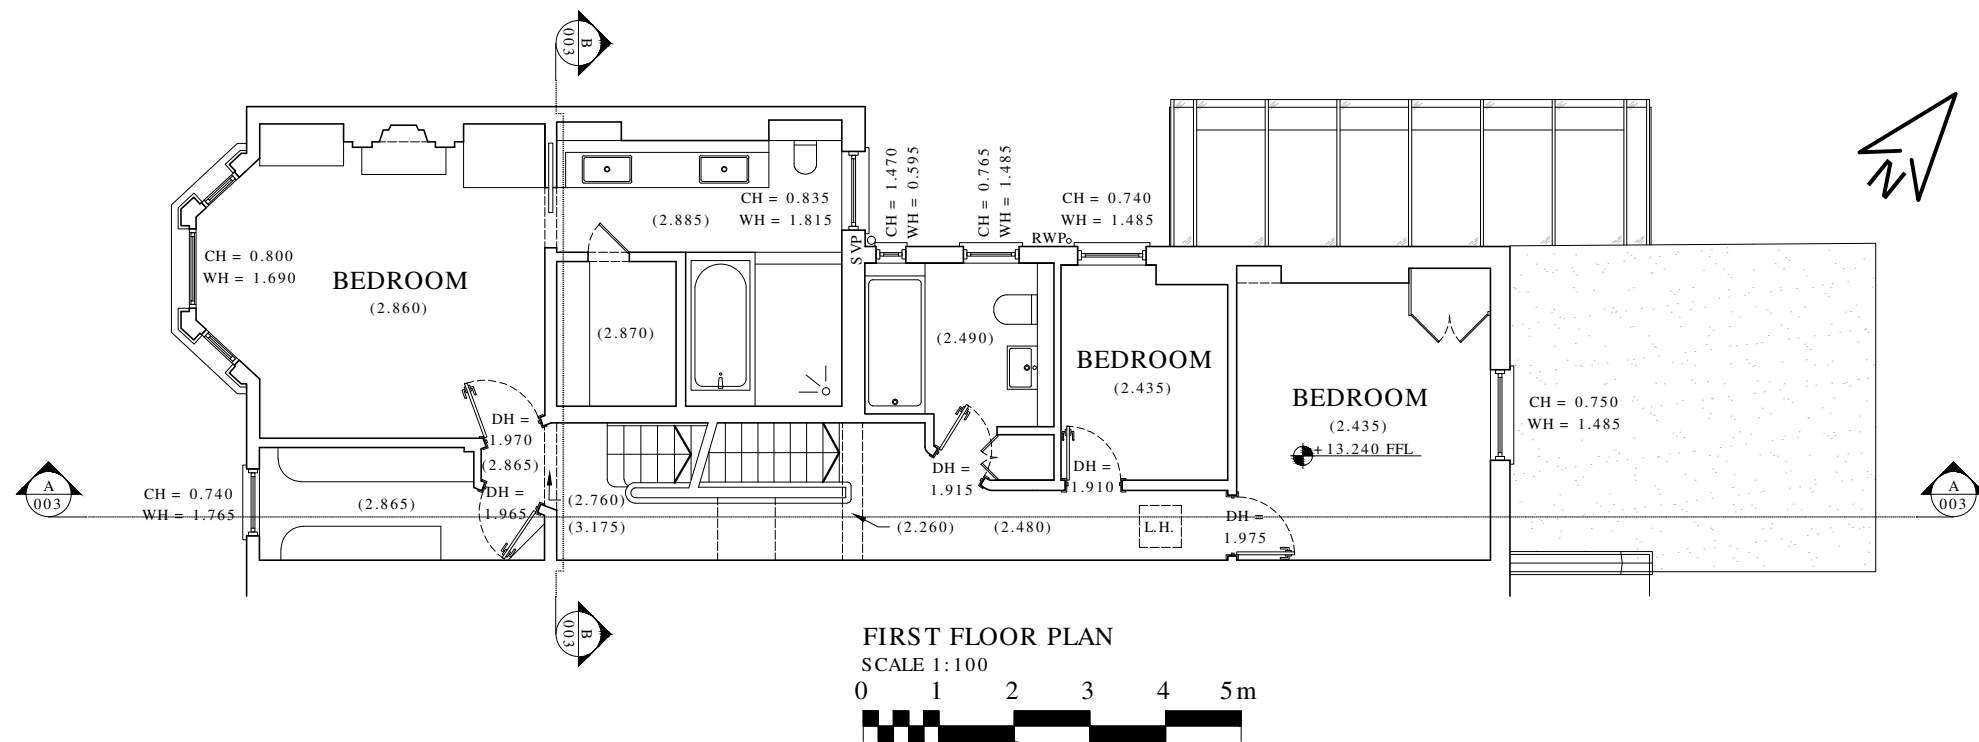

Revisions

No.	Date	By	Comment
-	03.06.17	CH	First Issue
A	06.06.17	CH	Minor Adjustments
B	09.06.17	CH	Minor Adjustments For Final Issue

Drawing Title
Ground & First Floor Plans

Property

Client

Job Reference	Drawing No	Revision
1678	001	B

Status
Information Only

Drawn by	Surveyed by
CH	CH

Scale	Original Size
As Shown	A3

THS CONCEPTS
LAND + ARCHITECTURAL SURVEYING

A: THS Concepts LTD / 92 Bellhouse Lane
Leigh-on-Sea / Essex / SS9 4PQ


T: 0208 935 5160 E: info@ths-concepts.co.uk
W: www.ths-concepts.co.uk

General Notes:

Do not scale this drawing. Work to figured dimensions only. This drawing is copyright of THS Concepts and should only be reproduced with their express permission. Check all dimensions on site. Any discrepancies should be reported to THS Concepts prior to commencement.




SECTION A-A
SCALE 1:100
0 1 2 3 4 5m

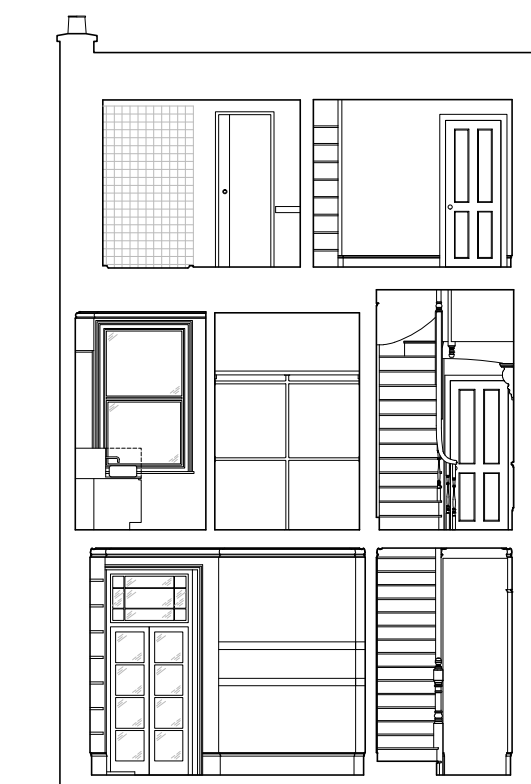

SECTION B-B
SCALE 1:100
0 1 2 3 4 5m

Revisions

No.	Date	By	Comment
-	06.06.17	CH	First Issue
A	09.06.17	CH	Section B-B Added, Minor Revisions.

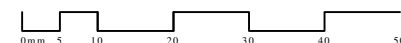

Drawing Title
Sections A-A & B-B

Property

Client

Job Reference	Drawing No	Revision
1678	003	A

Status
Information Only

Drawn by	Surveyed by
CH	CH

Scale	Original Size
As Shown	A3



A: THS Concepts LTD / 92 Bellhouse Lane
Leigh-on-Sea / Essex / SS9 4PQ

T: 0208 935 5160 E: info@ths-concepts.co.uk
W: www.ths-concepts.co.uk

General Notes:

Do not scale this drawing. Work to figured dimensions only. This drawing is copyright of THS Concepts and should only be reproduced with their express permission. Check all dimensions on site. Any discrepancies should be reported to THS Concepts prior to commencement.




FRONT ELEVATION
SCALE 1:100
0 1 2 3 4 5m



REAR ELEVATION
SCALE 1:100
0 1 2 3 4 5m

Revisions

No.	Date	By	Comment
-	09.06.17	CH	First Issue

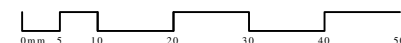

Drawing Title
Front & Rear Elevations

Property

Client

Job Reference	Drawing No	Revision
1678	004	-

Status
Information Only


Drawn by	Surveyed by
CH	CH

Scale	Original Size
As Shown	A3



A: THS Concepts LTD / 92 Bellhouse Lane
Leigh-on-Sea / Essex / SS9 4PQ

T: 0208 935 5160 E: info@ths-concepts.co.uk
W: www.ths-concepts.co.uk

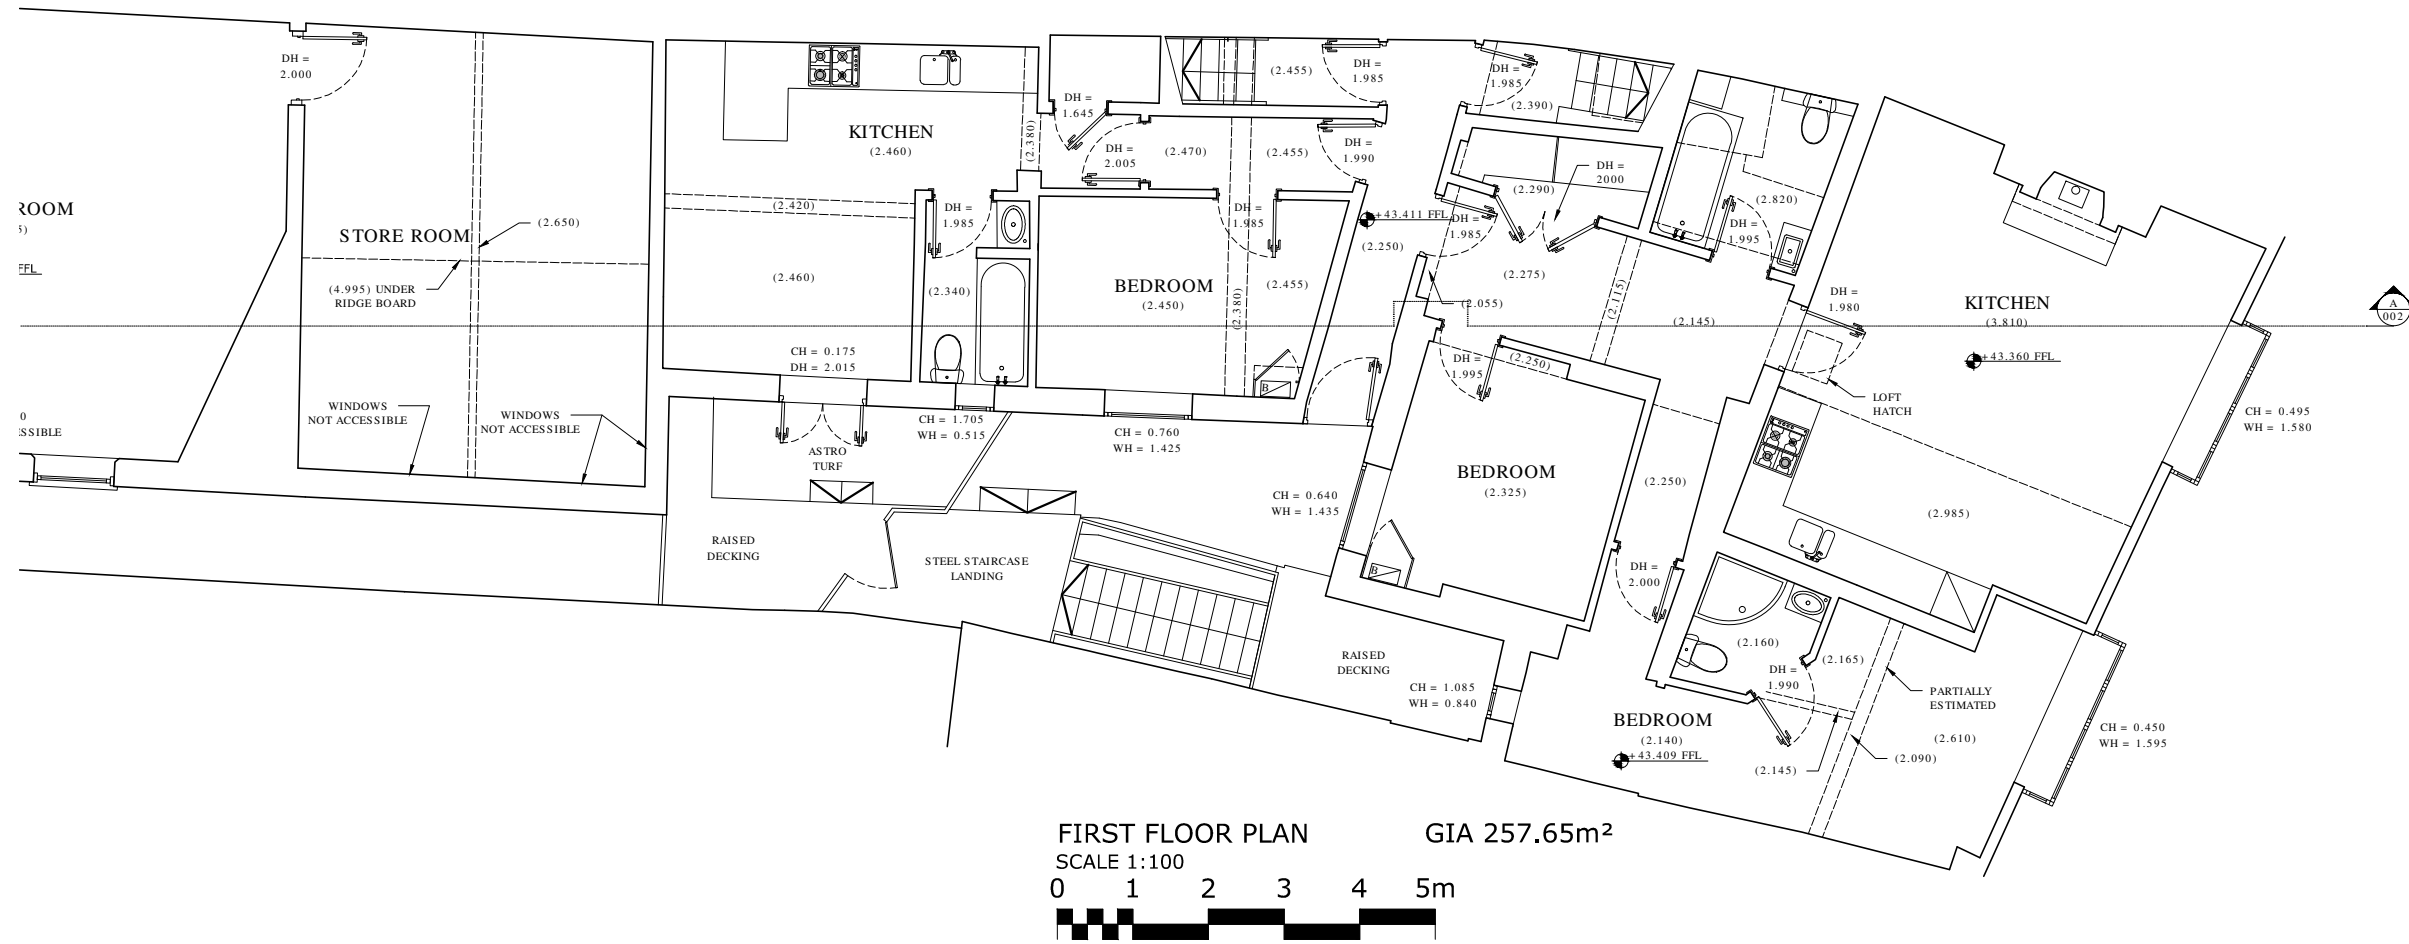


General Notes:

Do not scale this drawing. Work to figured dimensions only. This drawing is copyright of THS Concepts and should only be reproduced with their express permission. Check all dimensions on site. Any discrepancies should be reported to THS Concepts prior to commencement.


Key:

- CH = Window cill height
- WH = Window opening height
- FFL = Finished floor level
- SFL = Structural floor level
- (xxxx) = Distance from floor to U/S of ceiling/opening
- x 0.000 = Spot height

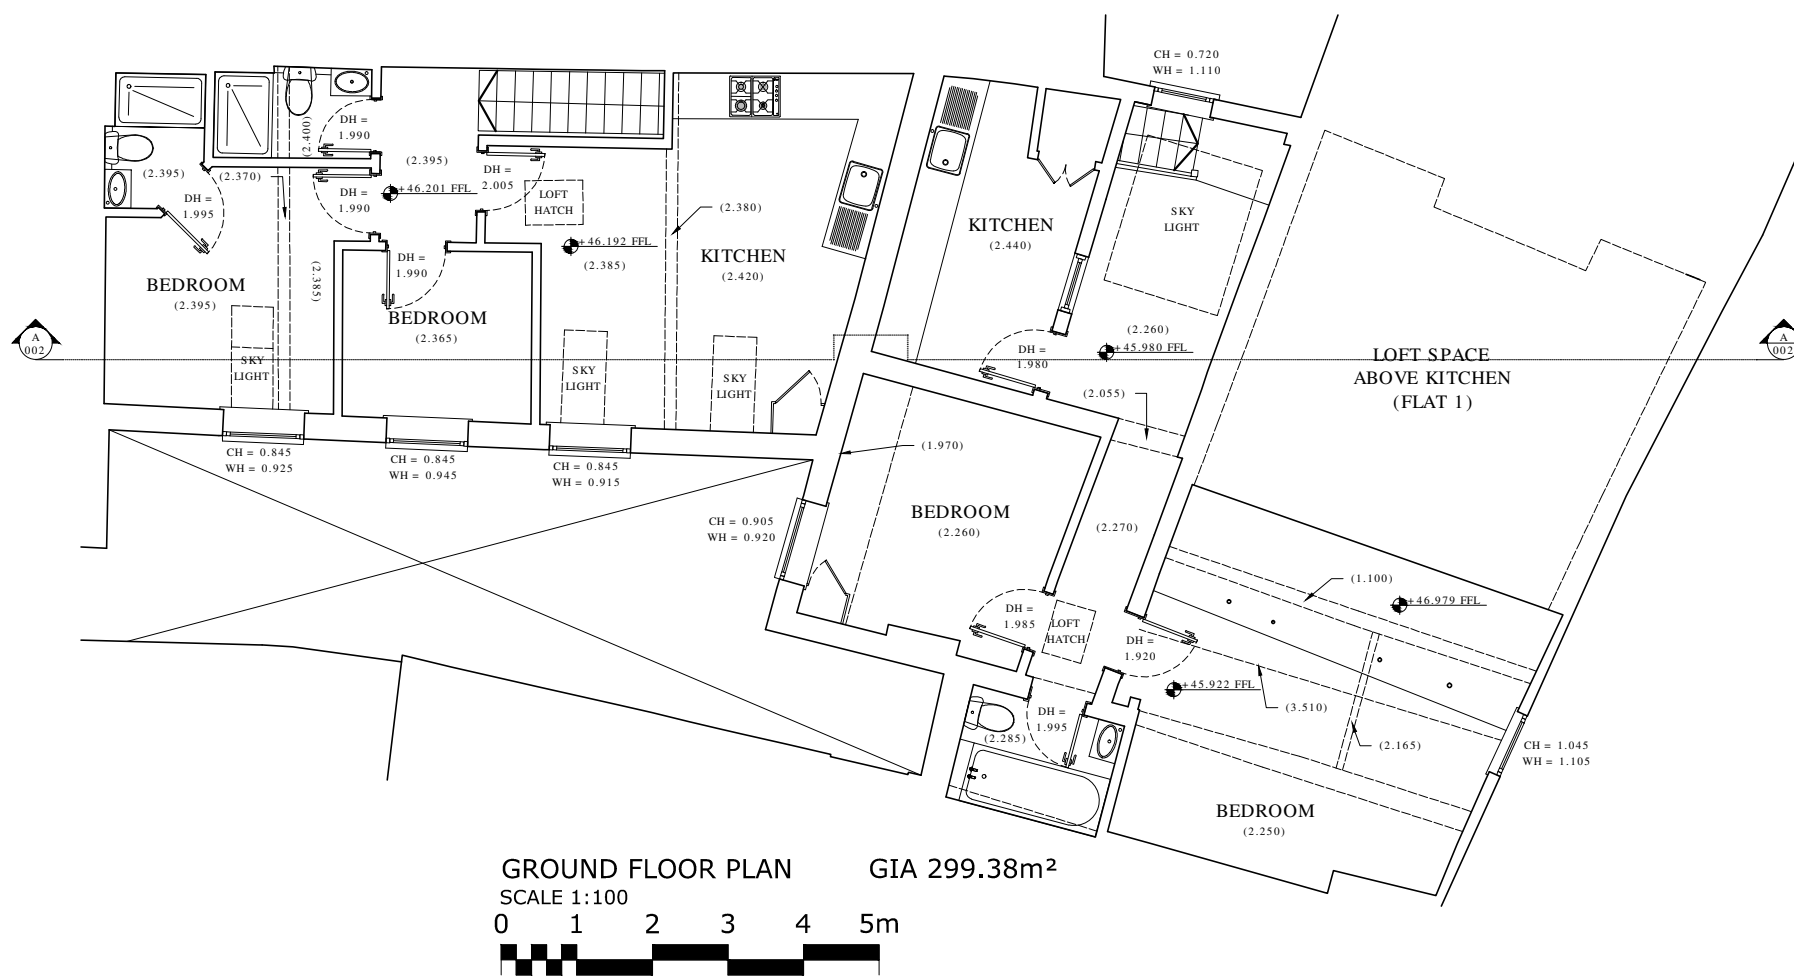

Revisions

No.	Date	By	Comment
-	04.10.17	WN	First Issue

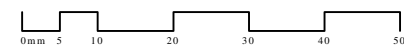

Drawing Title
Ground & First Floor Plans

Property

Client

Job Reference	Drawing No	Revision
1782	001	-

Status
Information Only

Drawn by
WN/JB

Surveyed by
WN/JB

Scale
As Shown

Original Size
A3




A: THS Concepts LTD / 92 Bellhouse Lane
Leigh-on-Sea / Essex / SS9 4PQ

T: 0208 935 5160 E: info@ths-concepts.co.uk
W: www.ths-concepts.co.uk

General Notes:

Do not scale this drawing. Work to figured dimensions only. This drawing is copyright of THS Concepts and should only be reproduced with their express permission. Check all dimensions on site. Any discrepancies should be reported to THS Concepts prior to commencement.

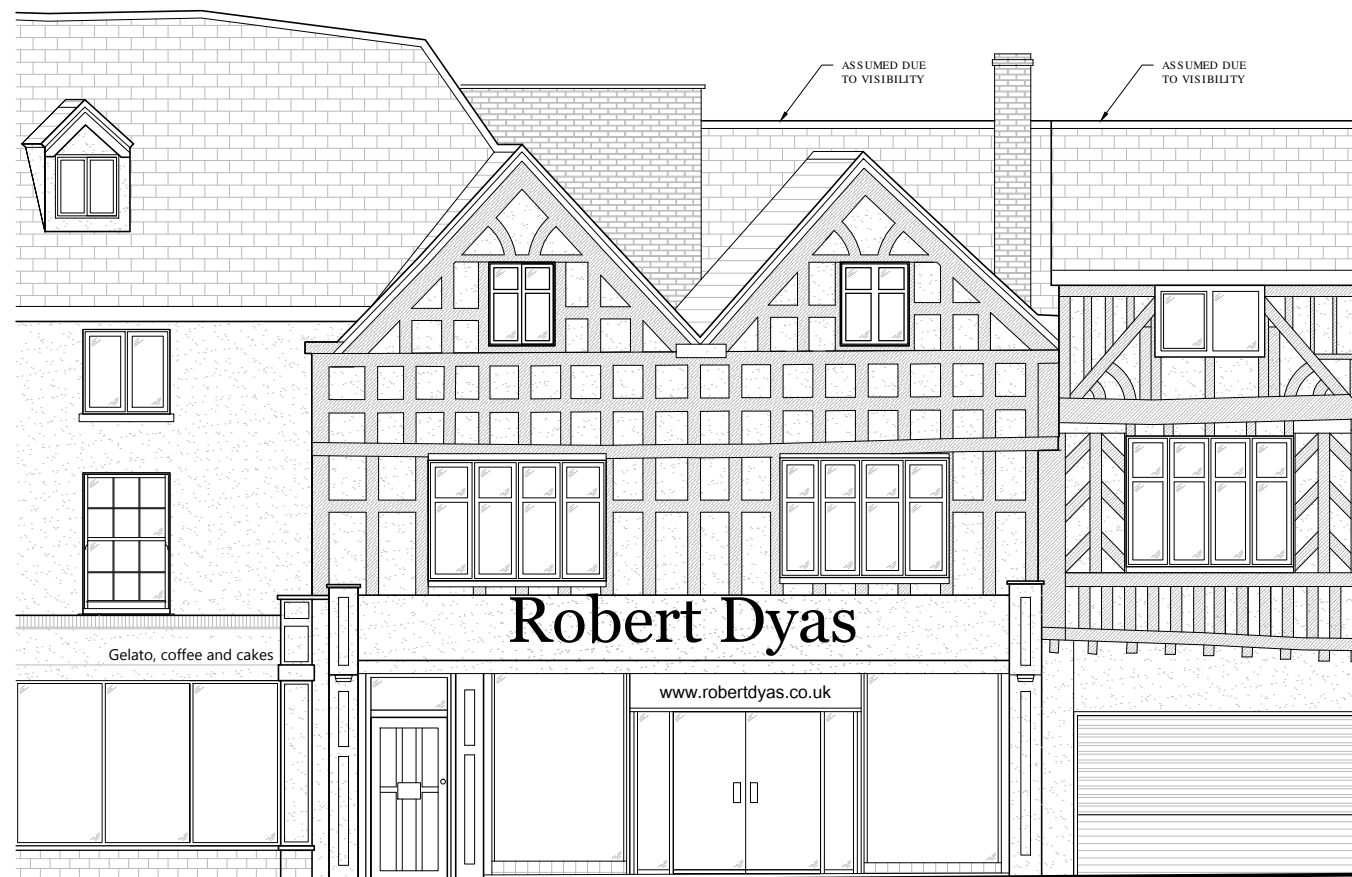


FRONT ELEVATION
SCALE 1:100
0 1 2 3 4 5m



SECTION A-A
SCALE 1:100
0 1 2 3 4 5m

Revisions

No.	Date	By	Comment
-	04.10.17	WN	First Issue

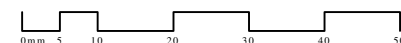

Drawing Title
Front Elevation & Section A-A

Property

Client

Job Reference	Drawing No	Revision
1782	002	-

Status
Information Only

Drawn by	Surveyed by
WN/JB	WN/JB

Scale	Original Size
As Shown	A3

THS CONCEPTS
LAND + ARCHITECTURAL SURVEYING

A: THS Concepts LTD / 92 Bellhouse Lane
Leigh-on-Sea / Essex / SS9 4PQ

T: 0208 935 5160 E: info@ths-concepts.co.uk
W: www.ths-concepts.co.uk



FRONT ELEVATION
SCALE 1:100
0 1 2 3 4 5m



REAR ELEVATION
SCALE 1:100
0 1 2 3 4 5m

General Notes:


Do not scale this drawing. Work to figured dimensions only. This drawing is copyright of THS Concepts and should only be reproduced with their express permission. Check all dimensions on site. Any discrepancies should be reported to THS Concepts prior to commencement.

Key:

- CH = Window cill height
- WH = Window opening height
- FFL = Finished floor level
- SFL = Structural floor level
- (xxxx) = Distance from floor to U/S of ceiling/opening
- x 0.000 = Spot height

Revisions

No.	Date	By	Comment
-	22.02.18	CH	First Issue

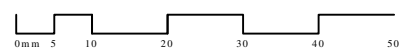

Property	Drawing Title Front & Rear Elevations			Drawn by CH	Surveyed by CH & JL
	Client			Scale As Shown	Original Size A3
			Job Reference 1902	Drawing No 003	Revision -
			Status Information Only		




A: THS Concepts LTD / 92 Bellhouse Lane
Leigh-on-Sea / Essex / SS9 4PQ

T: 0208 935 5160 E: info@ths-concepts.co.uk
W: www.ths-concepts.co.uk

General Notes:
Do not scale this drawing. Work to figured dimensions only. This drawing is copyright of THS Concepts and should only be reproduced with their express permission. Check all dimensions on site. Any discrepancies should be reported to THS Concepts prior to commencement.


Key:
CH = Window cill height
WH = Window opening height
FFL = Finished floor level
SFL = Structural floor level
(xxxx) = Distance from floor to U/S of ceiling/opening
x 0.000 = Spot height

Topographical Key:
BH = Beam Height
BT = BT Manhole
CATV = CATV Manhole
GV = Gas Valve
LP = Lamp Post
RWP = Rain Water Pipe
SVP = Soil Vent Pipe
MHU = Man Hole Unknown

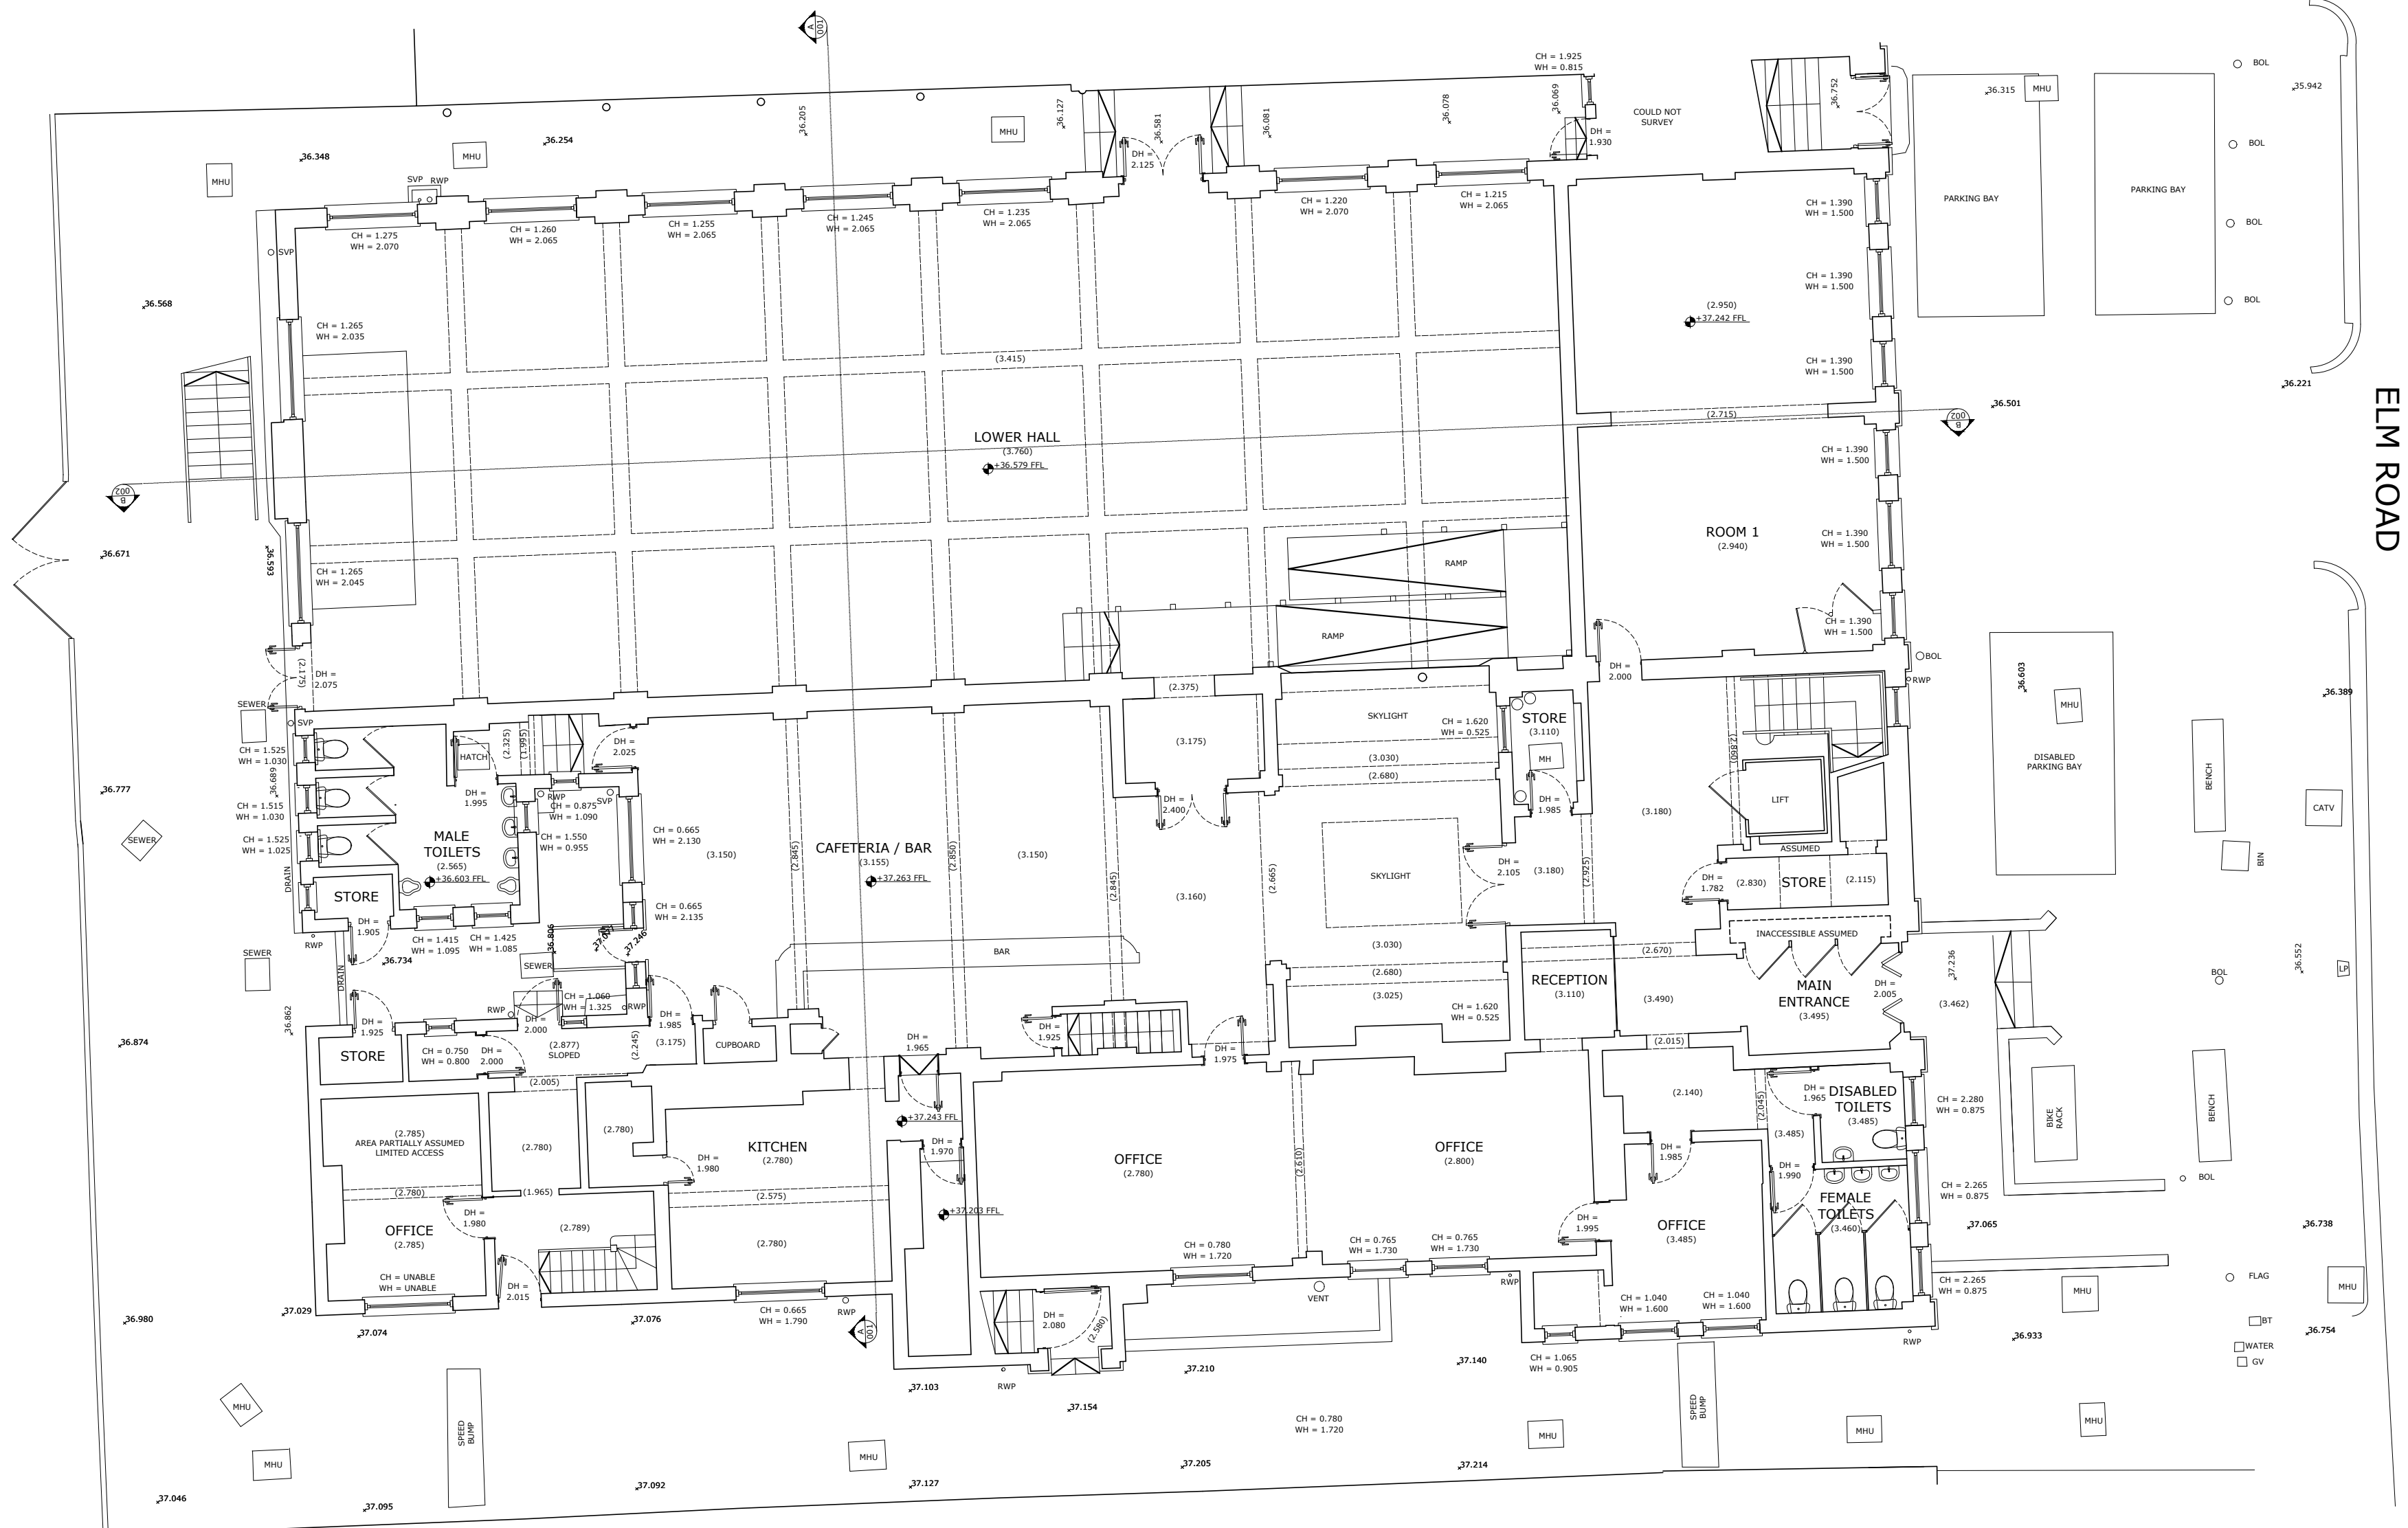

Revisions

No.	Date	By	Comment
1	13.03.18	JB	First Issue

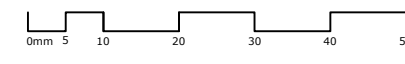

Drawing Title
Topographical & Ground Floor Plans

Property

Client

Job Reference	Drawing No	Revision
1908	001	-

Status
Information Only

Drawn by	Surveyed by
JB/TA	JB/TA

Scale	Original Size
As Shown	A2



A: THS Concepts LTD / 92 Bellhouse Lane
Leigh-on-Sea / Essex / SS9 4PQ
T: 0208 935 5160 E: info@ths-concepts.co.uk
W: www.ths-concepts.co.uk

TOPOGRAPHICAL / GROUND FLOOR PLAN
SCALE 1:100
0 1 2 3 4 5m