
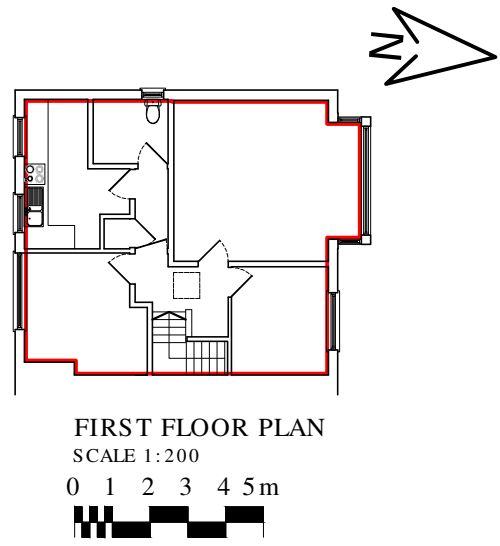



General Notes:
 This drawing is copyright of THS Concepts and should only be reproduced with their express permission. Check all dimensions on site.

Key:
 Red Line
 - Indicates the area in which the lease refers to.
 Blue Line
 - Indicates the demised garden.

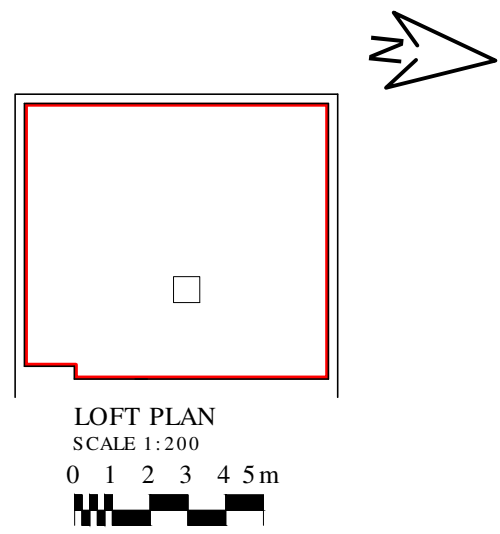

Revisions

No.	Date	By	Comment
-	03.06.18	JB	First Issue

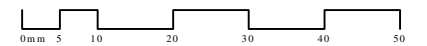

Drawing Title Lease Plan		
Property		
Client		
Job Reference	Drawing No	Revision
2025	LP-001	-
Status For Land Registry Submission		
Survey By JB	Drawn By JB	Checked By CH
Scale As Shown	Original Size A3	

THS CONCEPTS
 LAND + ARCHITECTURAL SURVEYING

A: THS Concepts LTD / 92 Bellhouse Lane
 Leigh-on-Sea / Essex / SS9 4PQ


T: 0208 935 5160 E: info@ths-concepts.co.uk
 W: www.ths-concepts.co.uk

General Notes:


This drawing is copyright of THS Concepts and should only be reproduced with their express permission. Check all dimensions on site. Any discrepancies should be reported to THS Concepts prior to commencement.

Key:

- Red Line
- Indicates the area in which the lease refers to.
- Green Line
- Indicates the demised garden.
- Magenta Line
- Indicates the communal bin store.
- ▨ Brown Hatch
- Indicates the demised vehicle parking space.

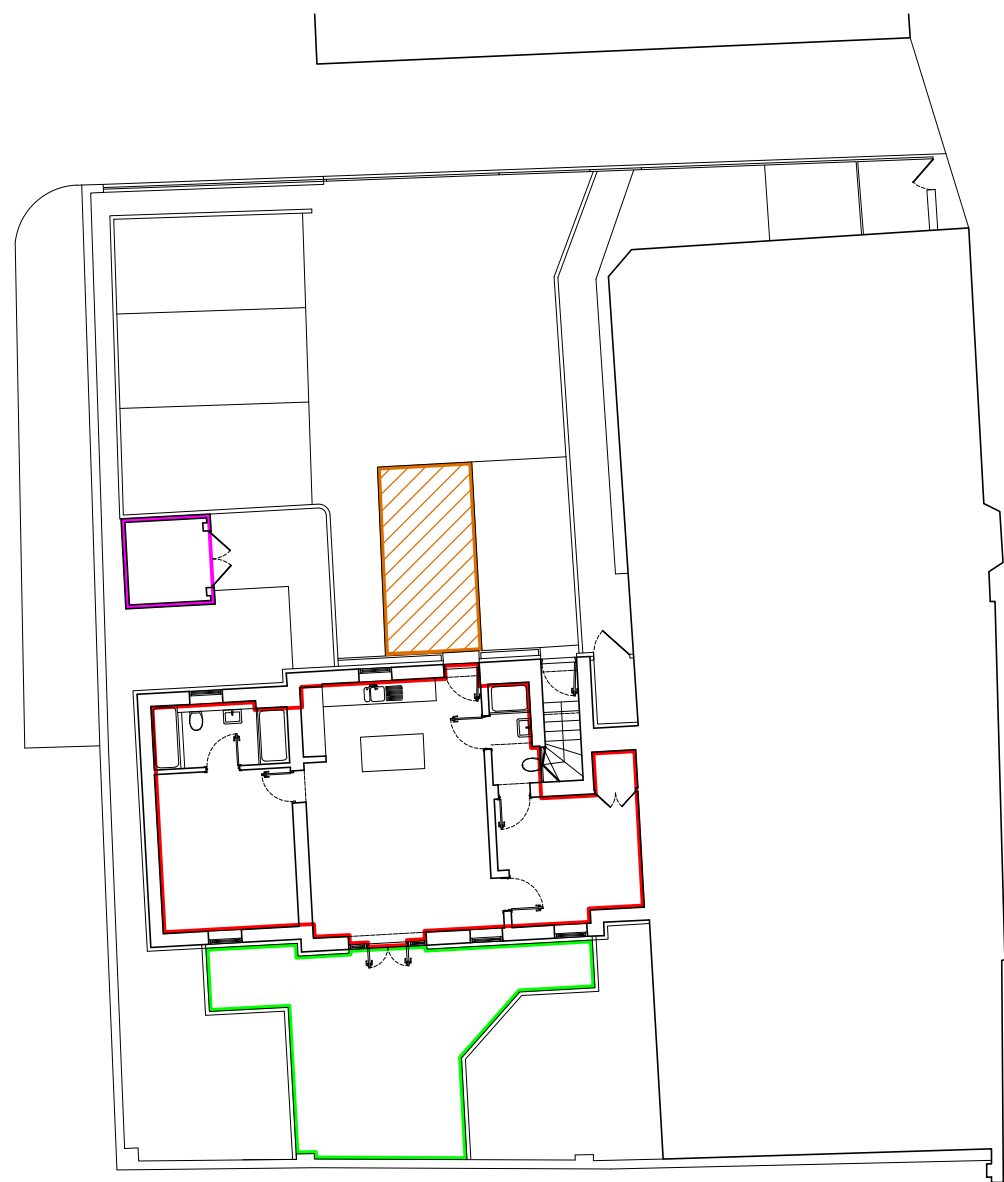


GROUND FLOOR PLAN
SCALE 1:200
0 1 2 3 4 5m

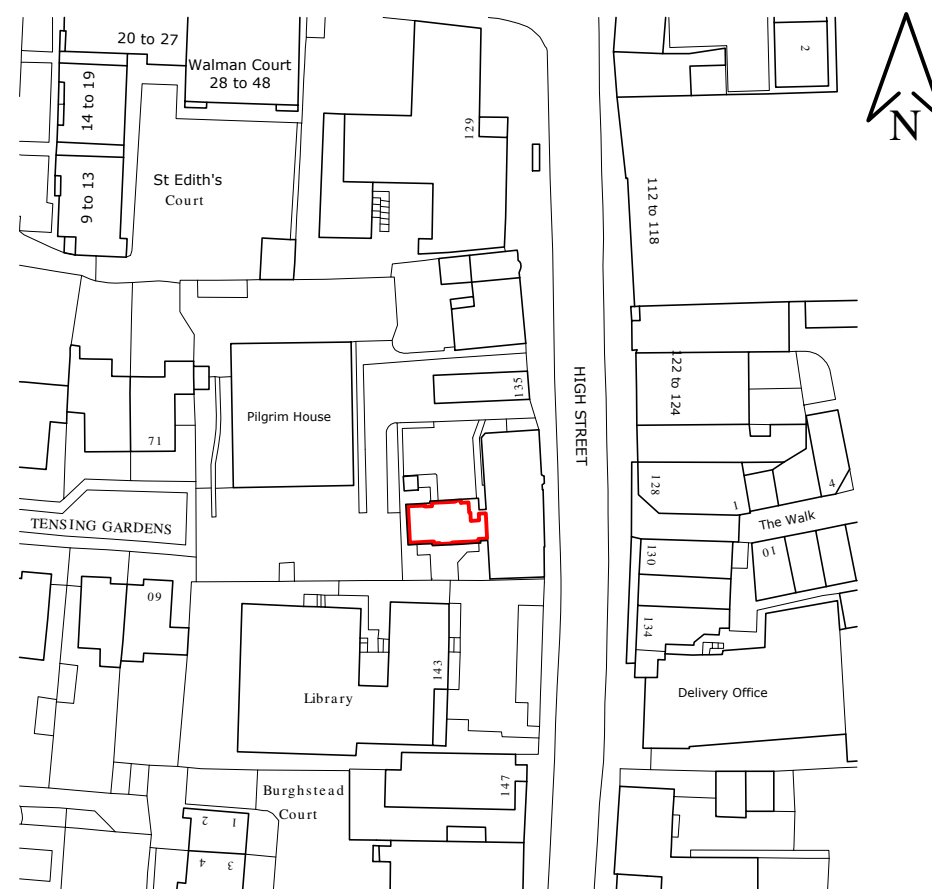

LOCATION PLAN
SCALE 1:1250
0 10 20 30 40m

Revisions

No.	Date	By	Comment
-	09.05.18	CH	First Issue
A	12.06.18	CH	Demised Parking Space Revised
B	13.06.18	CH	Demised Parking Space Revised

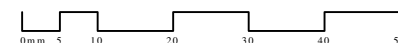

Drawing Title
Lease Plan
Flat 4

Property

Client

Job Reference	Drawing No	Revision
1971	LP-004	B

Status
For Land Registry Submission

Drawn by	Surveyed by
CH	CH

Scale	Original Size
As Shown	A3




A: THS Concepts LTD / 92 Bellhouse Lane
Leigh-on-Sea / Essex / SS9 4PQ


T: 0208 935 5160 E: info@ths-concepts.co.uk
W: www.ths-concepts.co.uk

General Notes:
 This drawing is copyright of THS Concepts and should only be reproduced with their express permission. Check all dimensions on site.


Key:
 Red Line
 - Indicates the area in which the lease refers to.
 Blue Line
 - Indicates communal areas.

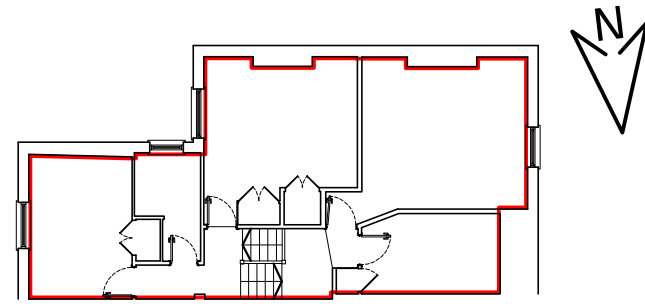

SECOND FLOOR PLAN
 SCALE 1:200
 0 1 2 3 4 5m

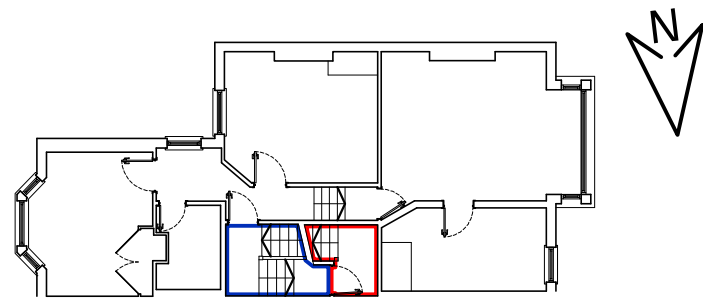

FIRST FLOOR PLAN
 SCALE 1:200
 0 1 2 3 4 5m

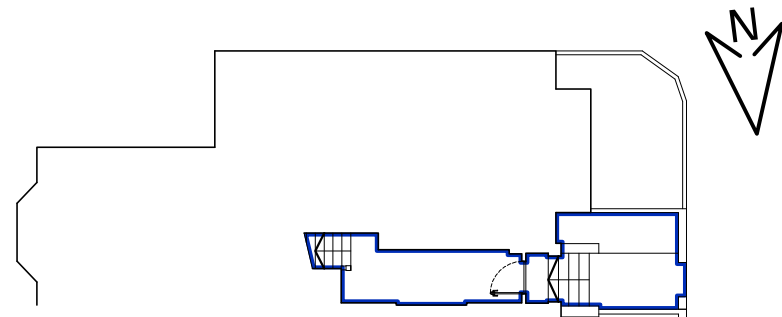


GROUND FLOOR PLAN
 SCALE 1:200
 0 1 2 3 4 5m



LOCATION PLAN
 SCALE 1:1250
 0 10 20 30 40m

Revisions

No.	Date	By	Comment
-	28.06.18	JL	First Issue

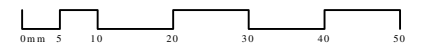

Drawing Title Lease Plan Second Floor Flat		
Property		
Client		
Job Reference 2008	Drawing No LP-002	Revision -
Status For Land Registry Submission		
Survey By JL	Drawn By JL	Checked By CH
Scale As Shown	Original Size A3	
A: THS Concepts LTD / 92 Bellhouse Lane Leigh-on-Sea / Essex / SS9 4PQ T: 0208 935 5160 E: info@ths-concepts.co.uk W: www.ths-concepts.co.uk		